

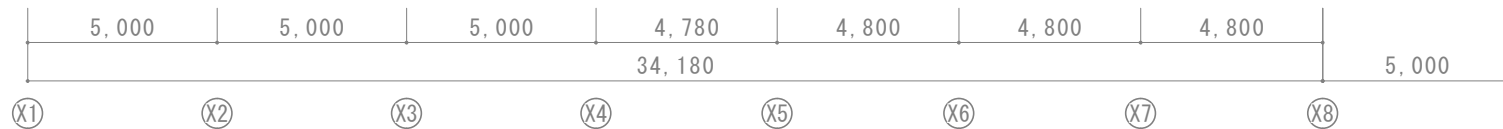
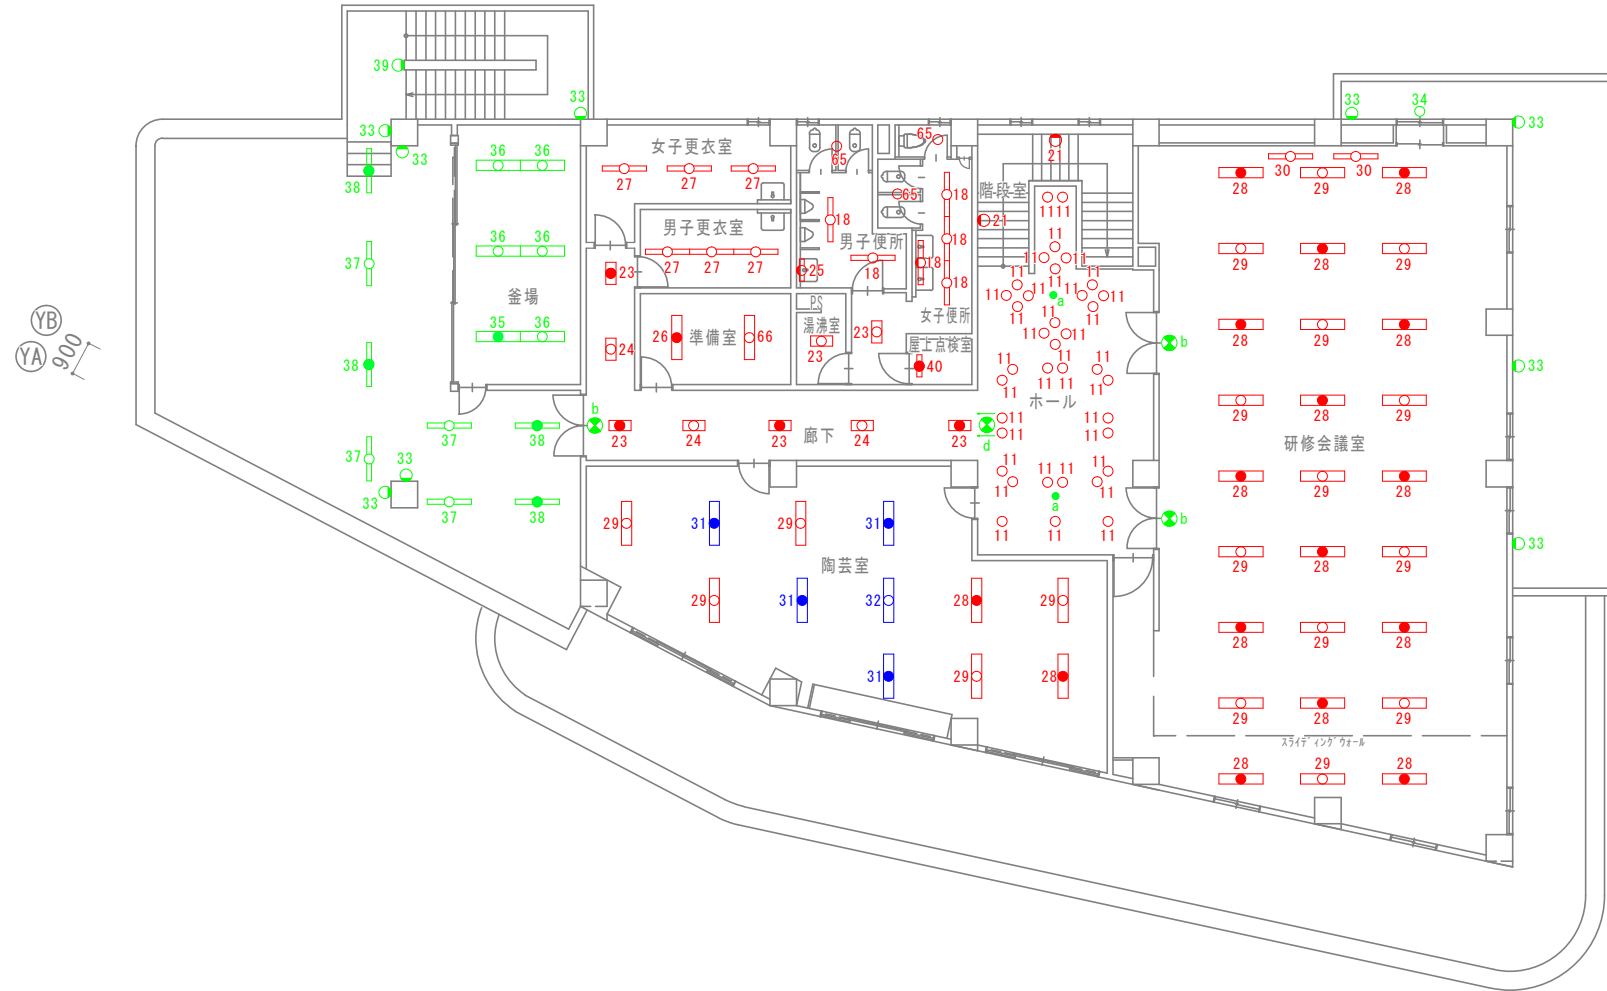
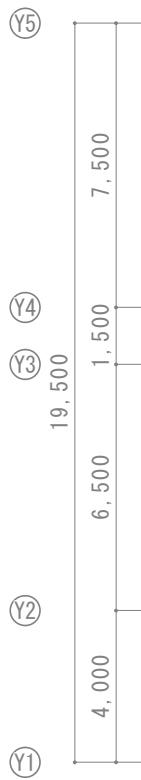


備 考		担 当	縮尺	案件名	図 番
			1:200	柏原市立歴史資料館	
			日付	名 称	照 08
			2023/03/07	【既存】R階 照明設備レイアウト図	

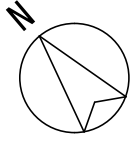



記号	型番 (既設)	台数
11	HLA1277T	37
18	FA41764	6
21	FF21801	2
23	FF22724N	6
24	FA22764	3
25	FA21764	1
26	FF42784N	1
27	FA41034-R64	6
28	FF42603	16
29	FI42603	18
30	FA41720	2
31	NNLG41830 +>NNL4405GNLE9	4
32	NNLK42730J +>NNL4400ENPLE9	1
33	HLW8198T	9
34	LA56448N	1
35	FF42284	1
36	FA43264	5
37	FW41016P	4
38	FW41046P	4
39	NF11818	1
40	FA21034-R64	1
65	HLA1237T	3
66	FA42754	1
a	LB94655P	2
b	FA21958P	3
d	FA21968P	1

備考		担当	縮尺	案件名	図番
			1:200	柏原市立歴史資料館	
			日付	名称	照 03
			2023/03/07	【既存】3階 照明設備レイアウト図	

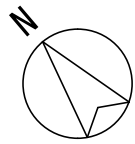

記号	型番 (既設)	台数
1	NF43650K	27
2	NL08445Z + BF110V60W (電球色)	15
2	NL08445Z + LDR13L-W/D11(電球色)	29
5	FV-4661A	1
7	FA42034-R64	19
8	FA41085K	12
9	KL2641	4
11	HLA1277T	32
12	D78-4081	20
13	NL78377	3
14	HLA1281T	6
16	FF43623	2
17	FA42754	1
18	FA41764	9
19	NL78855W	1
20	LM481	1
21	FF21801	3
27	FA41034-R64	1
33	HLW8198T	1
39	NF11818	1
41	NFH11894	1
53	NL58211	11
54	HW5200KT	11
56	FA41064	8
57	FA11080P	4
58	SA-116	1
59	FA21034-R64	1
61	NL78455T	1
62	型番不明	2
63	NL77131W	2
64	FA43653	2
65	HLA1237T	6
a	LB94655P	17
b	FA21958P	5
c	FA31958P	1
e	FA11702P	1

備考	担当	縮尺	案件名	図番
		1:200	柏原市立歴史資料館	
		日付	名称	照 02
		2023/03/07	【既存】2階 照明設備レイアウト図	

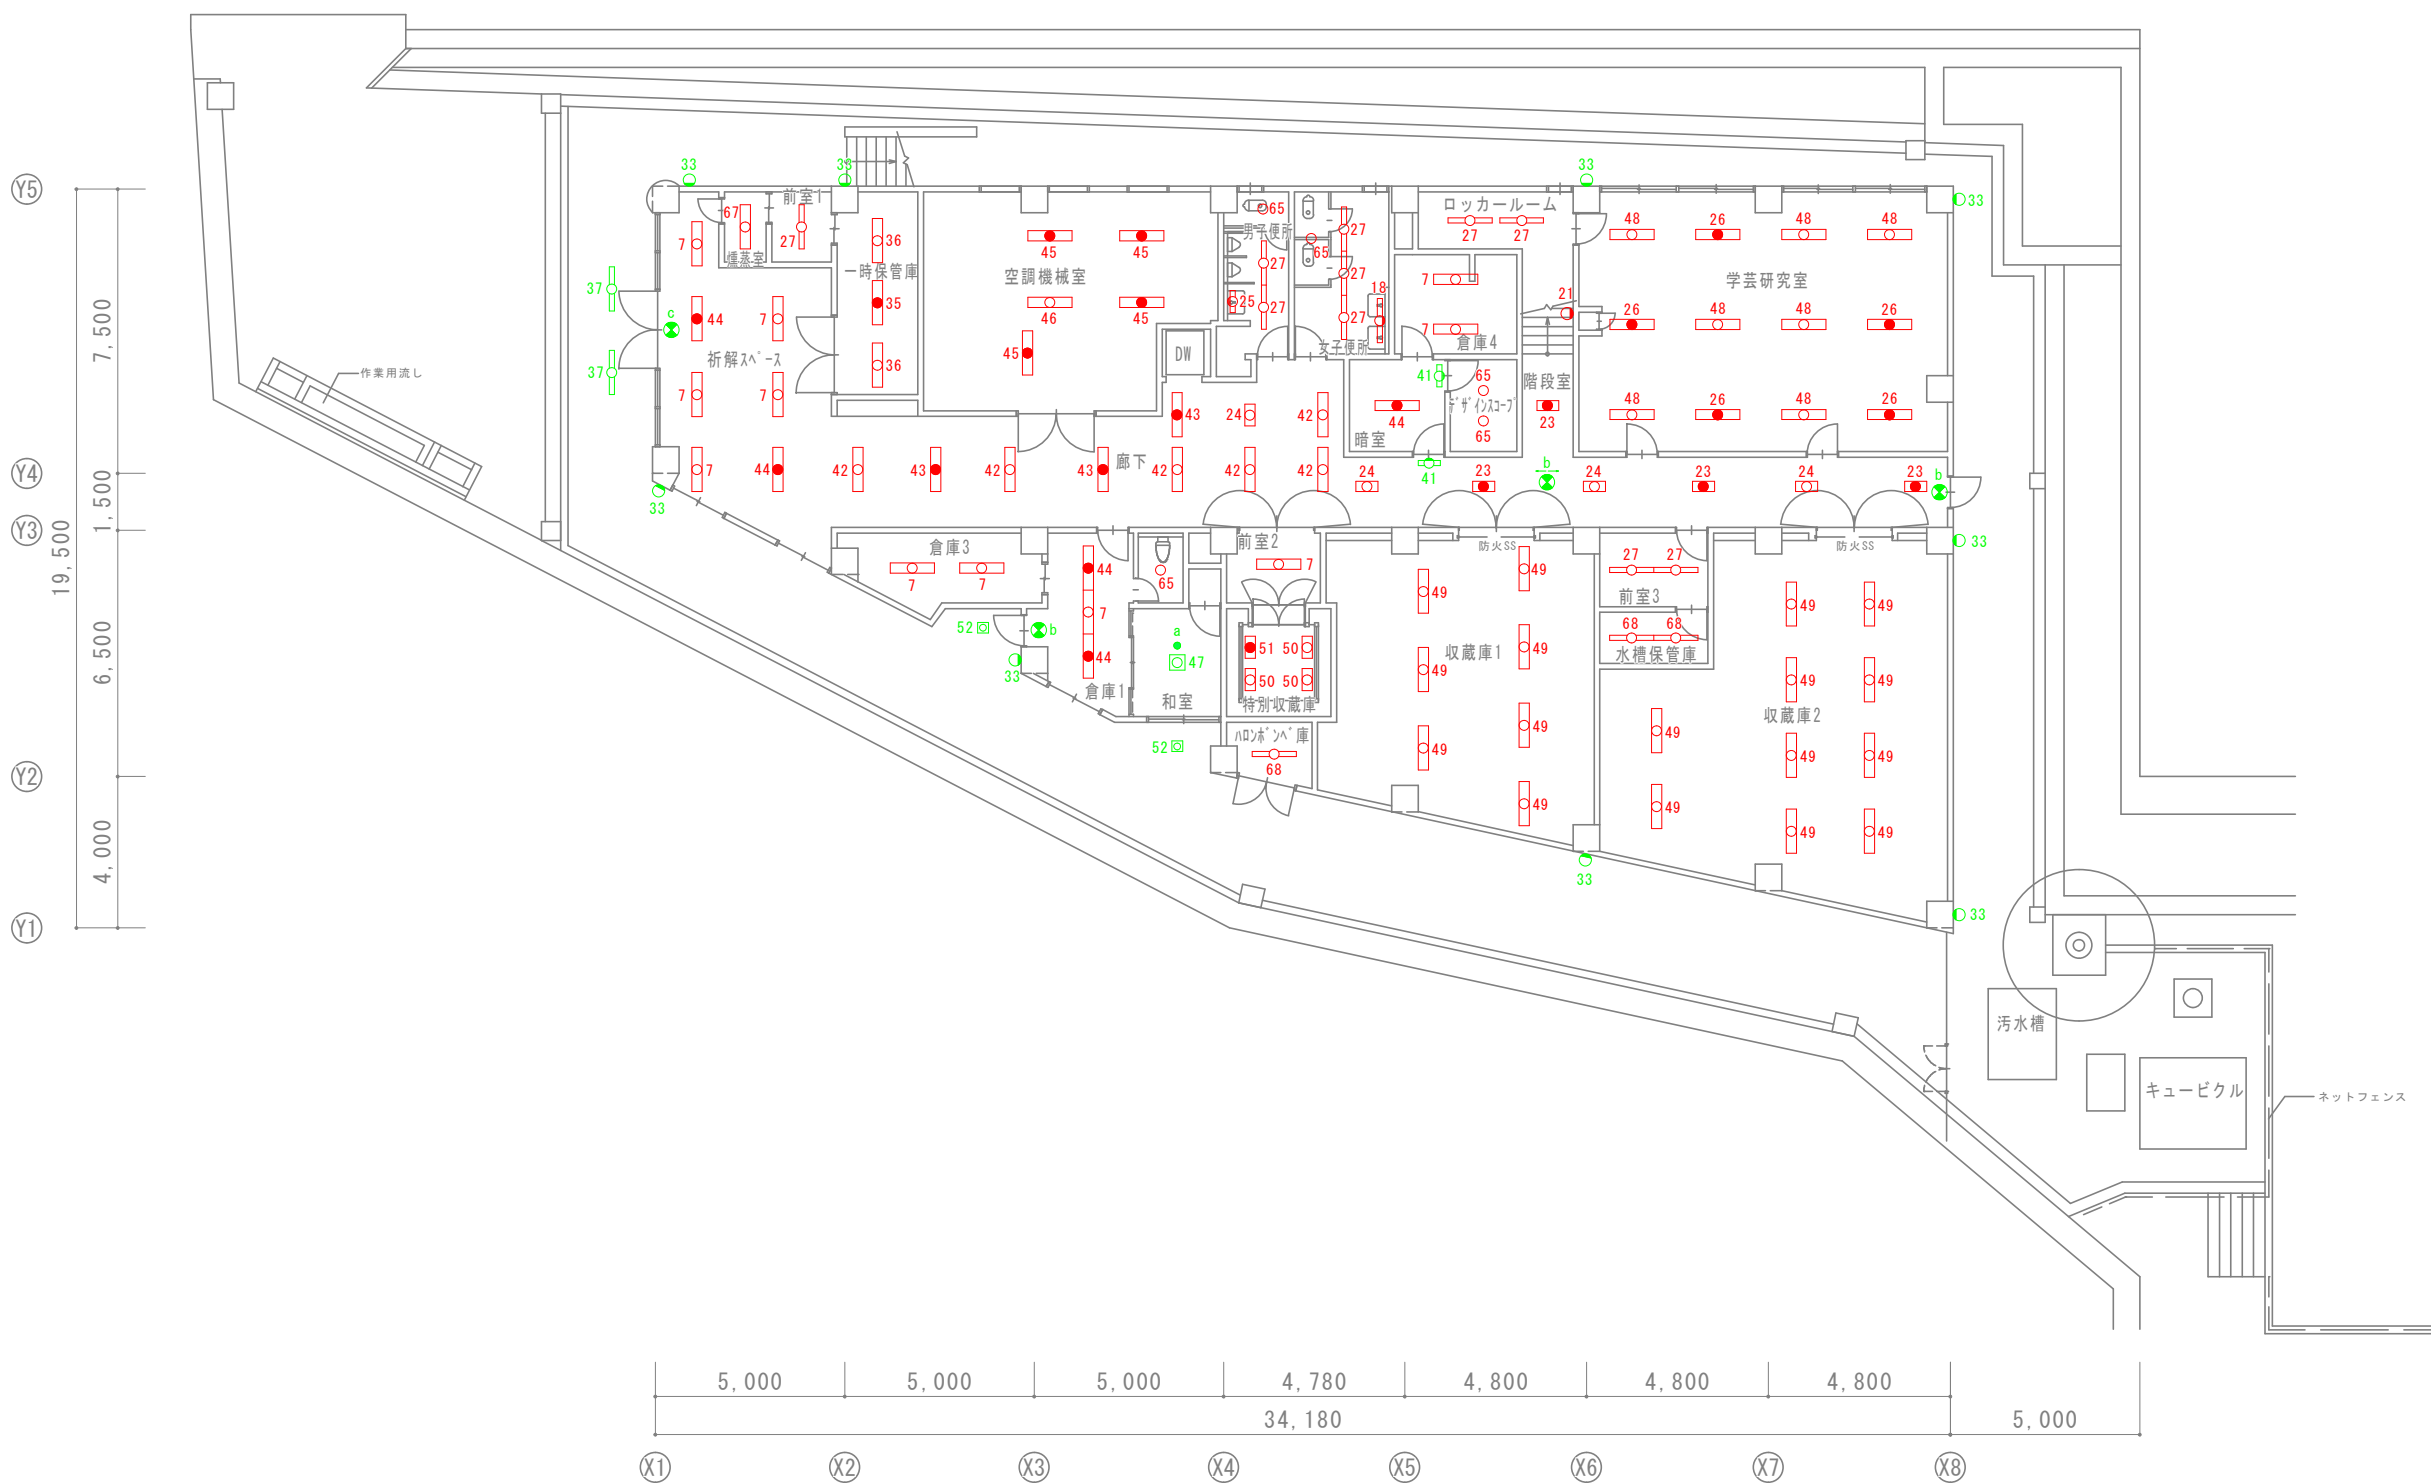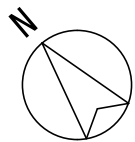

記号	型番 (既設)	台数
7	FA42034-R64	11
18	FA41764	1
21	FF21801	1
23	FF22724N	4
24	FA22764	4
25	FA21764	1
26	FF42784N	5
27	FA41034-R64	10
33	HLW8198T	9
35	FF42284	1
36	FA42264	2
37	FW41016P	2
41	NFH11894	2
42	FAH42754	6
43	FF42784N	3
44	FF42084N-R64	5
45	FF41284	4
46	FA41264	1
47	HA1222T	1
48	FA42754	7
49	FA42264	17
50	FA22034-R64	3
51	FF22029N-R64	1
52	NF31590	2
65	HLA1237T	5
67	FW42017	1
68	FW41016P	3
a	LB94655P	1
b	FA21958P	3
c	FA31958P	1

備考	担当	縮尺	案件名	図番
		1:200	柏原市立歴史資料館	
		日付	名称	
		2023/03/07	【既存】1階 照明設備レイアウト図	照 01